



Drawn: File: L:\PROJECTS\IFB 2025-33 LOS ALAMOS CANYON FIBER OPTIC EXTENSION\03 DESIGN\CAD DWGS\SITE-OVERVIEW.DWG

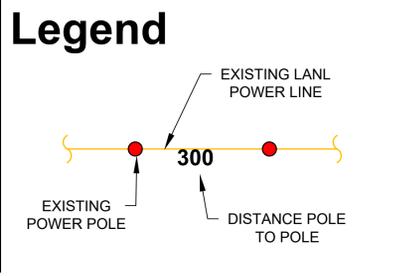

KEYED NOTES

- 1 CONNECT NEW 144 ADSS TO EXISTING POLE
- 2 NEW 35' WOOD POLE
- 3 NEW GUY WIRE PER DETAIL A/14
- 4 SLACK LINE TO EXISTING POLE - EAST

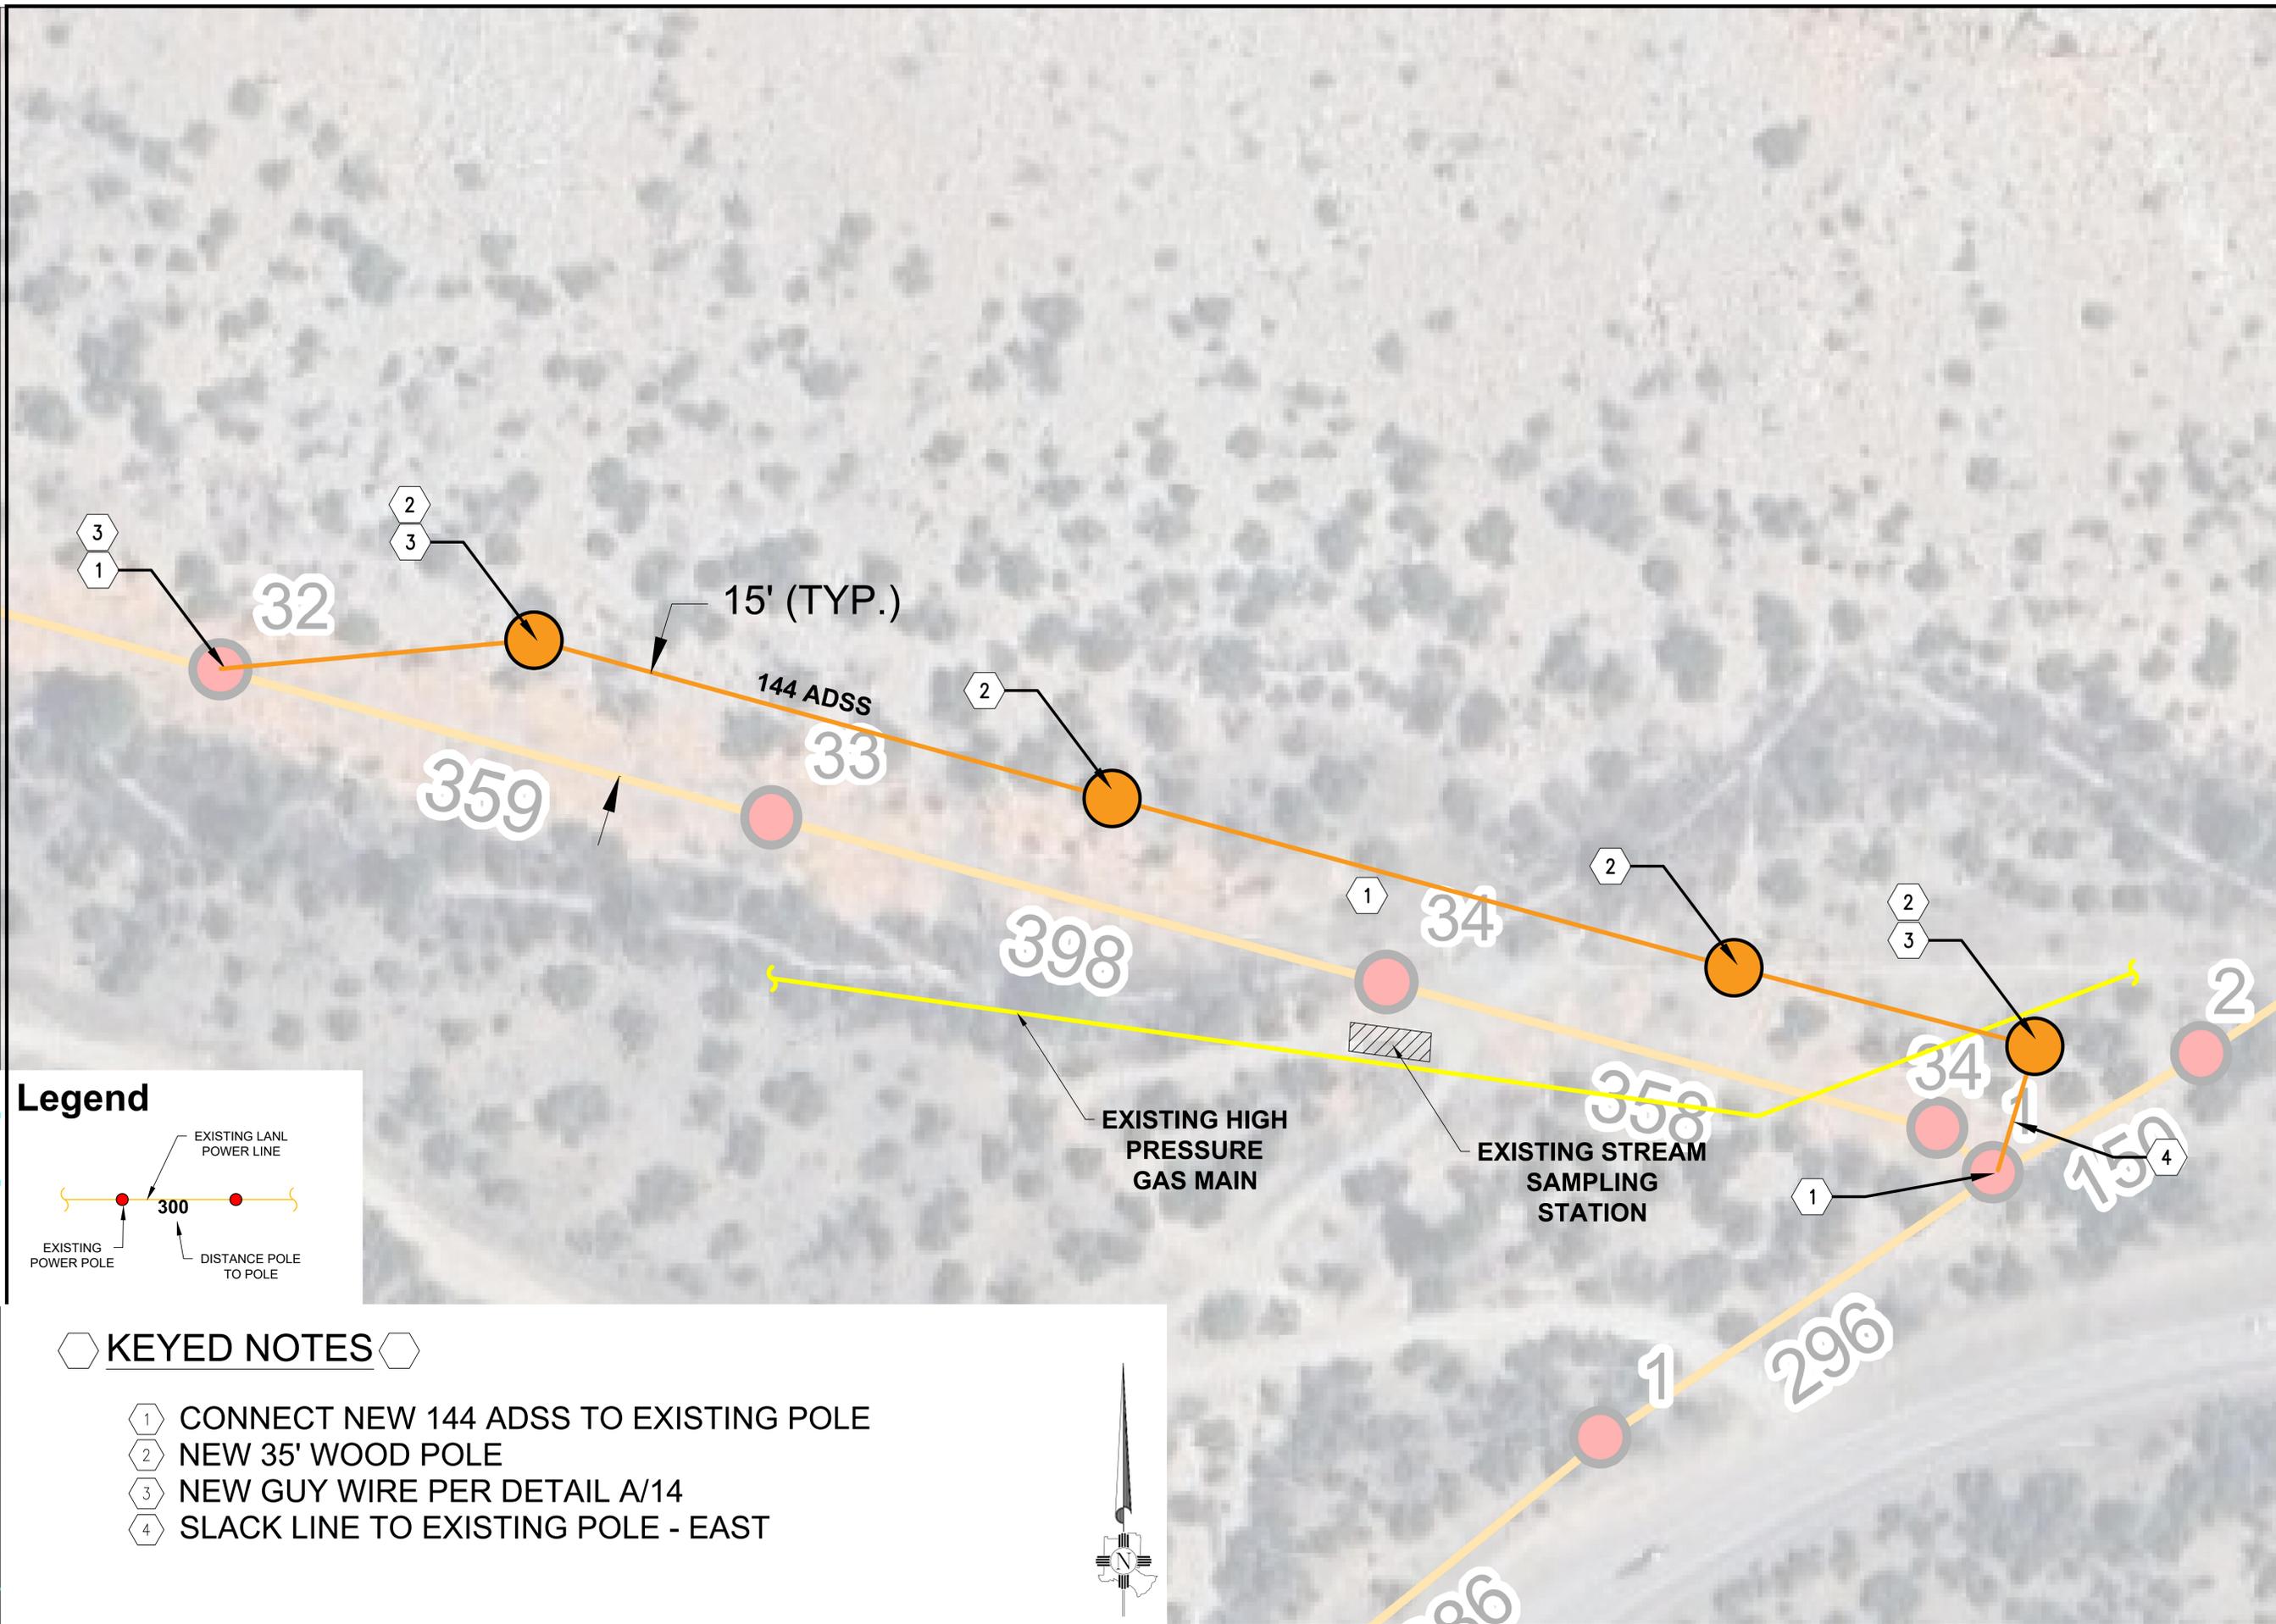

NO.	REVISION DESCRIPTION
1	
2	
3	
4	
5	

DESIGNED BY: SH
DRAWN BY: SH
APPROVED BY: JJA
DATE: 10/24/2024
SCALE: NOT TO SCALE

LOS ALAMOS CANYON FIBER OPTIC EXTENSION
ATTACHMENT C



INCORPORATED COUNTY OF LOS ALAMOS
DEPARTMENT OF PUBLIC UTILITIES
1000 CENTRAL AVE., SUITE 130
LOS ALAMOS, NEW MEXICO 87544
(505) 862-8150 FAX: (505) 862-8109

SHEET