


PLAN - SUMMARY MAP

- OPEN FOR BURIAL
- STEEP SLOPES, OVER 25%
- NEEDS MORE RESEARCH
- EXISTING BURIALS




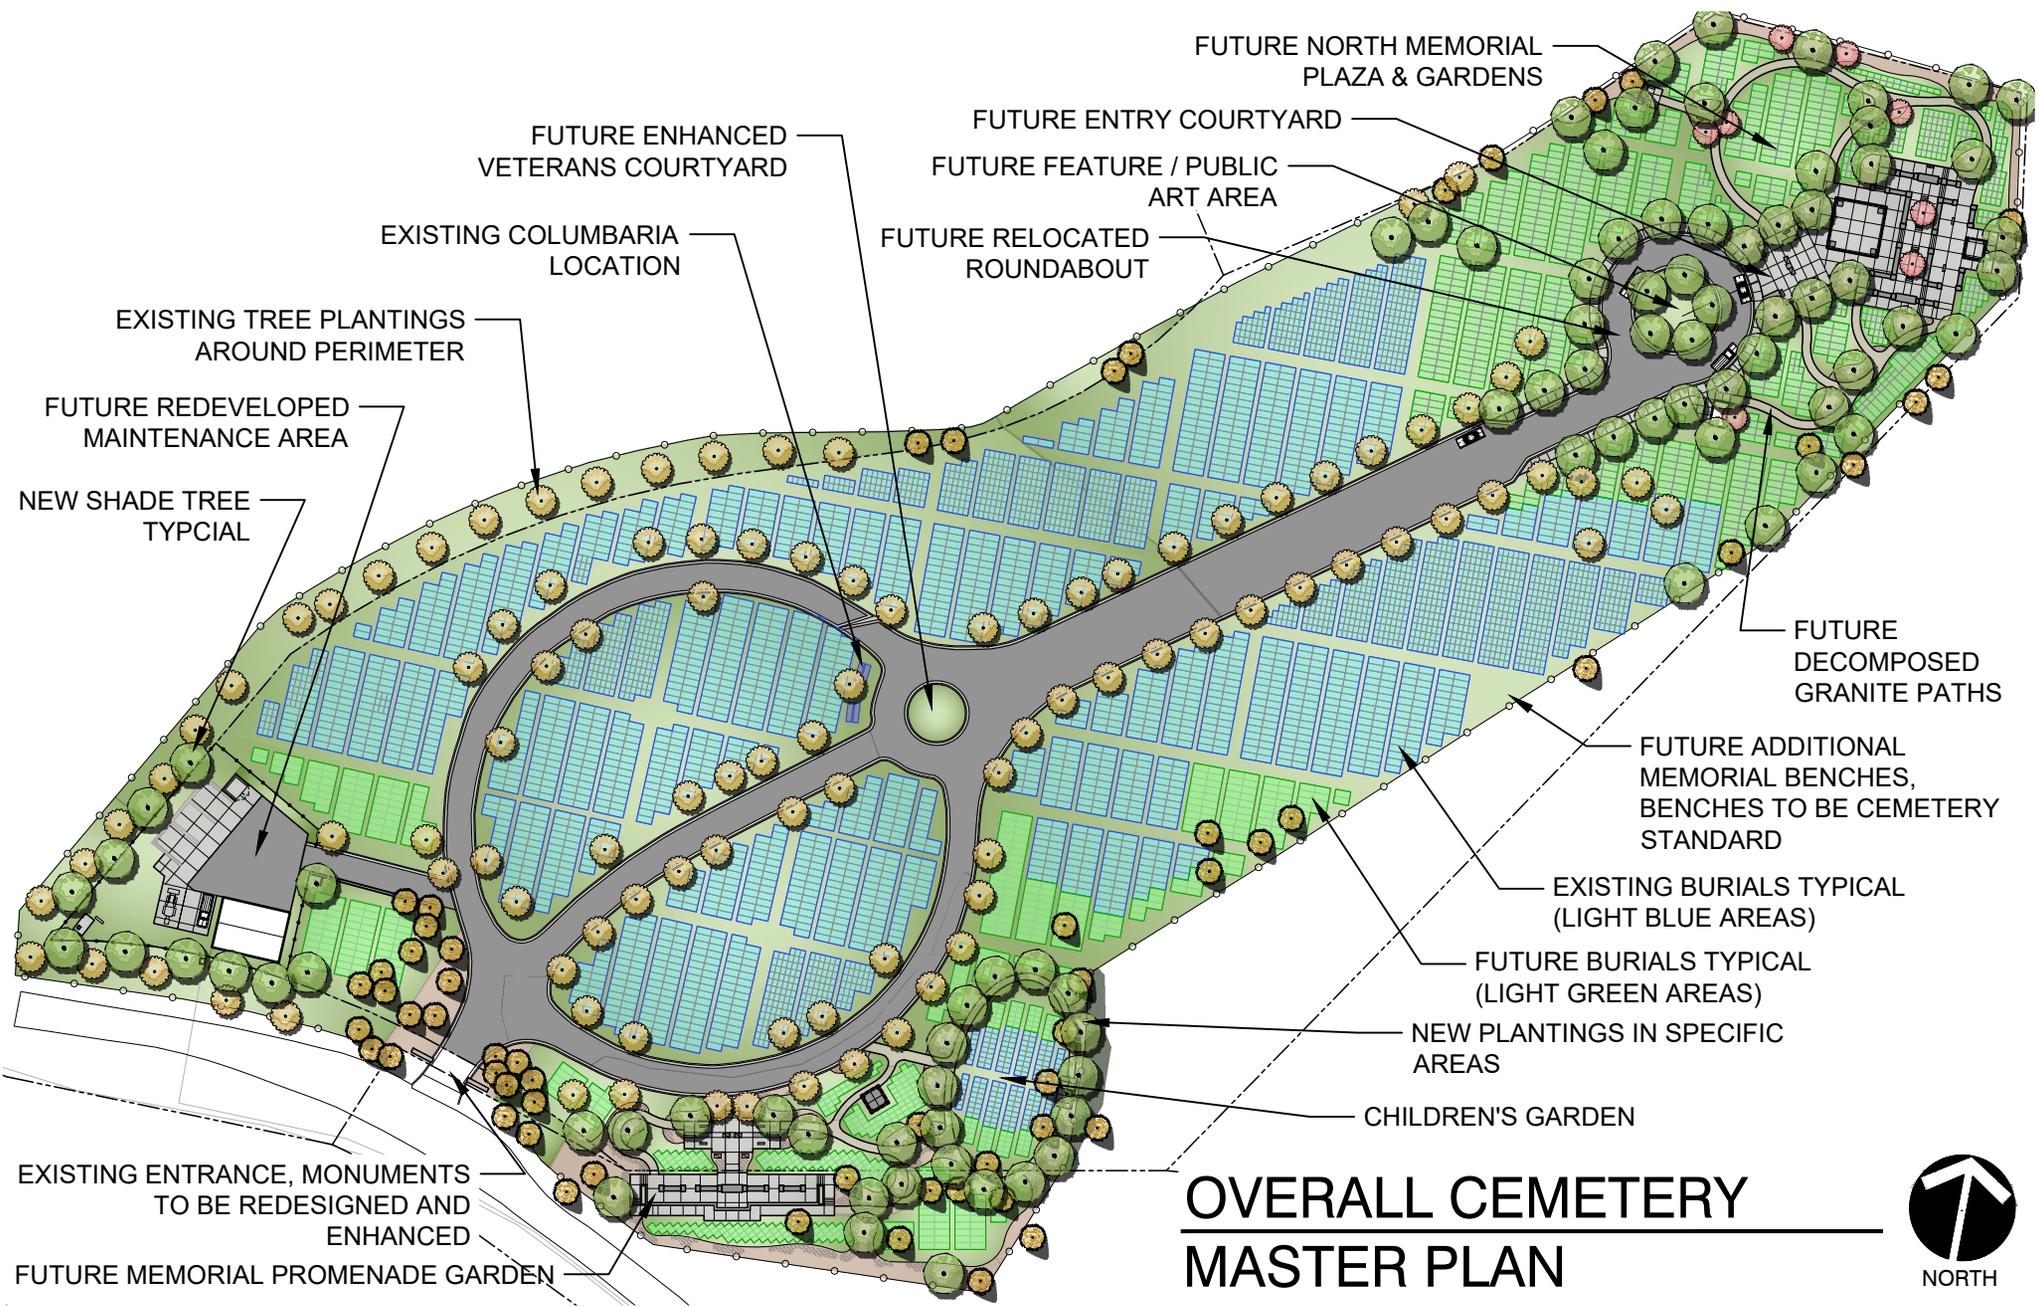


OVERALL CEMETERY MASTER PLAN




NORTH

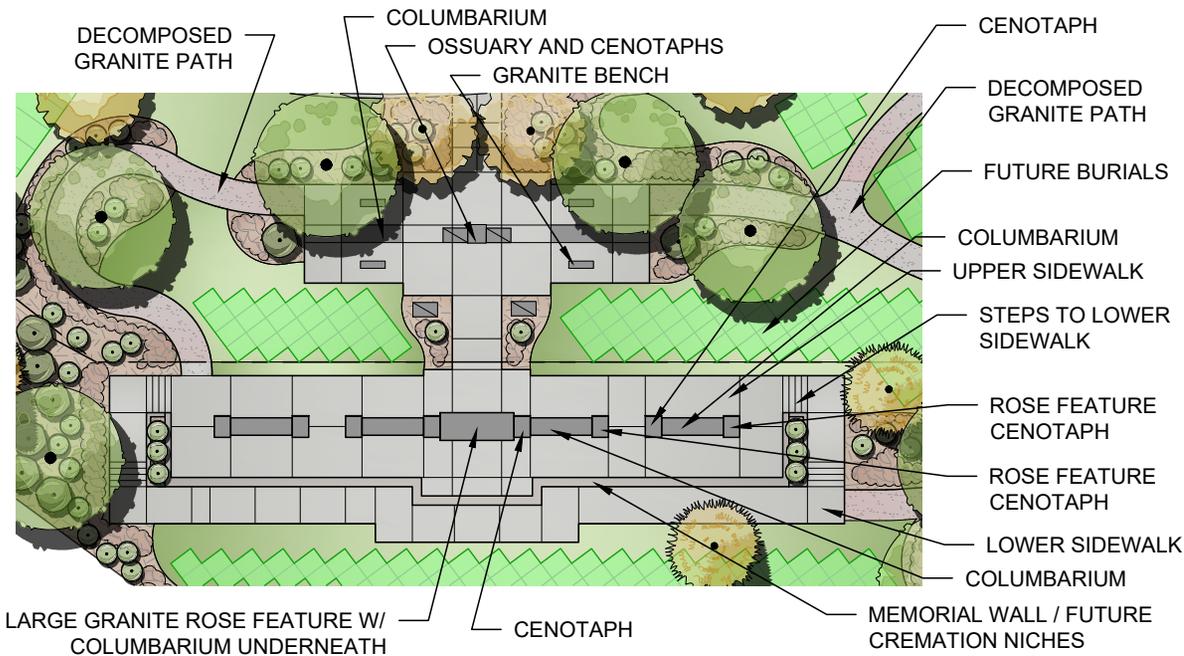

PLAN - MEMORIAL PROMENADE GARDEN

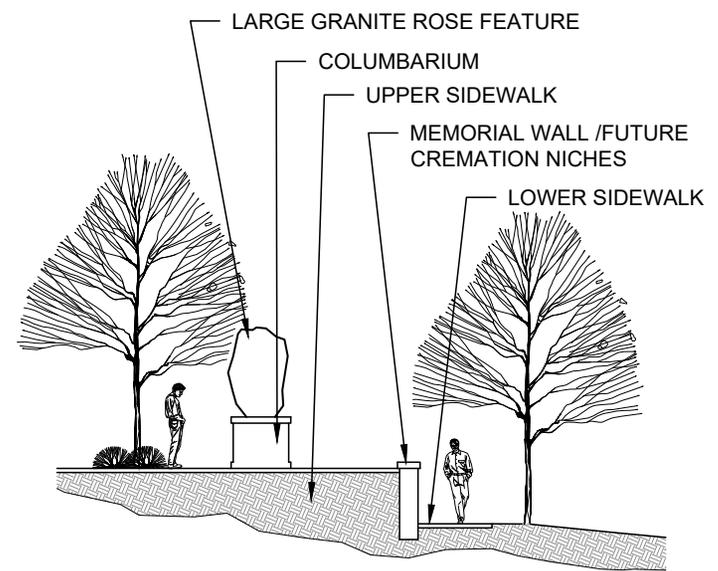


SECTION - MEMORIAL PROMENADE

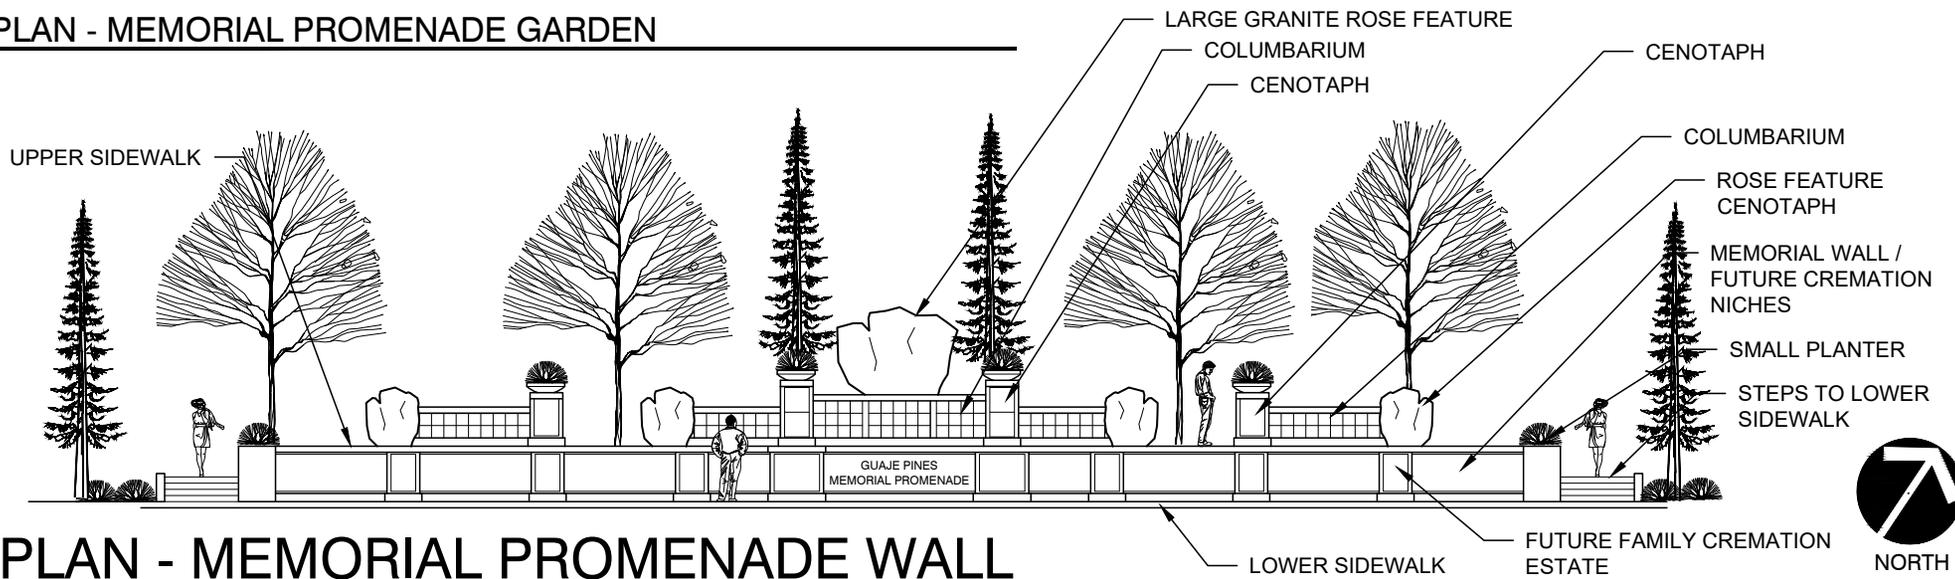

PLAN - MEMORIAL PROMENADE WALL



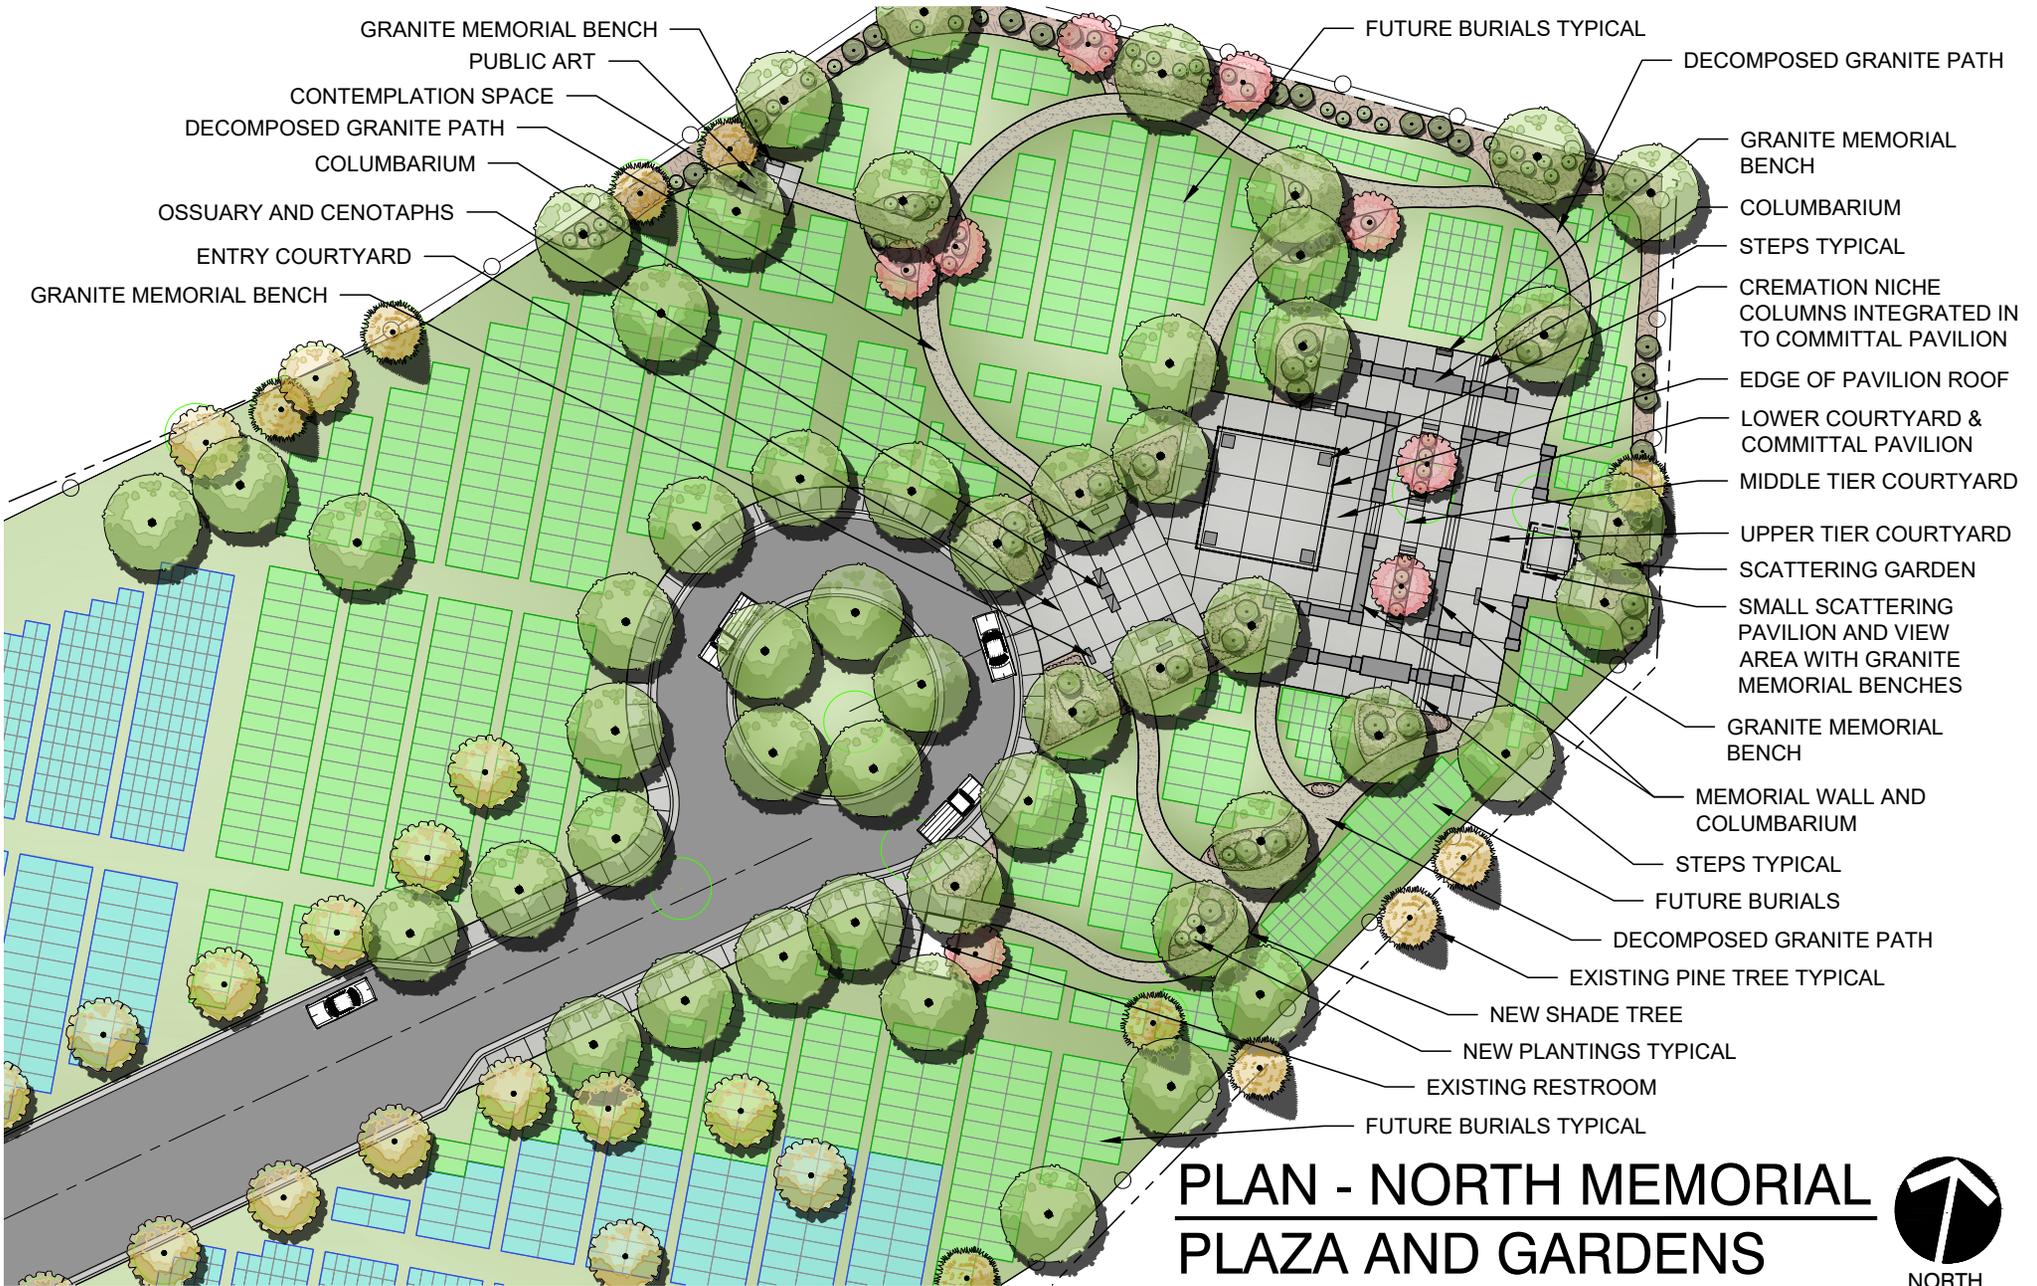

GRANITE MEMORIAL BENCH
 PUBLIC ART
 CONTEMPLATION SPACE
 DECOMPOSED GRANITE PATH
 COLUMBARIUM
 OSSUARY AND CENOTAPHS
 ENTRY COURTYARD
 GRANITE MEMORIAL BENCH

FUTURE BURIALS TYPICAL
 DECOMPOSED GRANITE PATH
 GRANITE MEMORIAL BENCH
 COLUMBARIUM
 STEPS TYPICAL
 CREMATION NICHE
 COLUMNS INTEGRATED INTO COMMITTAL PAVILION
 EDGE OF PAVILION ROOF
 LOWER COURTYARD & COMMITTAL PAVILION
 MIDDLE TIER COURTYARD
 UPPER TIER COURTYARD
 SCATTERING GARDEN
 SMALL SCATTERING PAVILION AND VIEW AREA WITH GRANITE MEMORIAL BENCHES
 GRANITE MEMORIAL BENCH
 MEMORIAL WALL AND COLUMBARIUM
 STEPS TYPICAL
 FUTURE BURIALS
 DECOMPOSED GRANITE PATH
 EXISTING PINE TREE TYPICAL
 NEW SHADE TREE
 NEW PLANTINGS TYPICAL
 EXISTING RESTROOM
 FUTURE BURIALS TYPICAL

PLAN - NORTH MEMORIAL PLAZA AND GARDENS

